


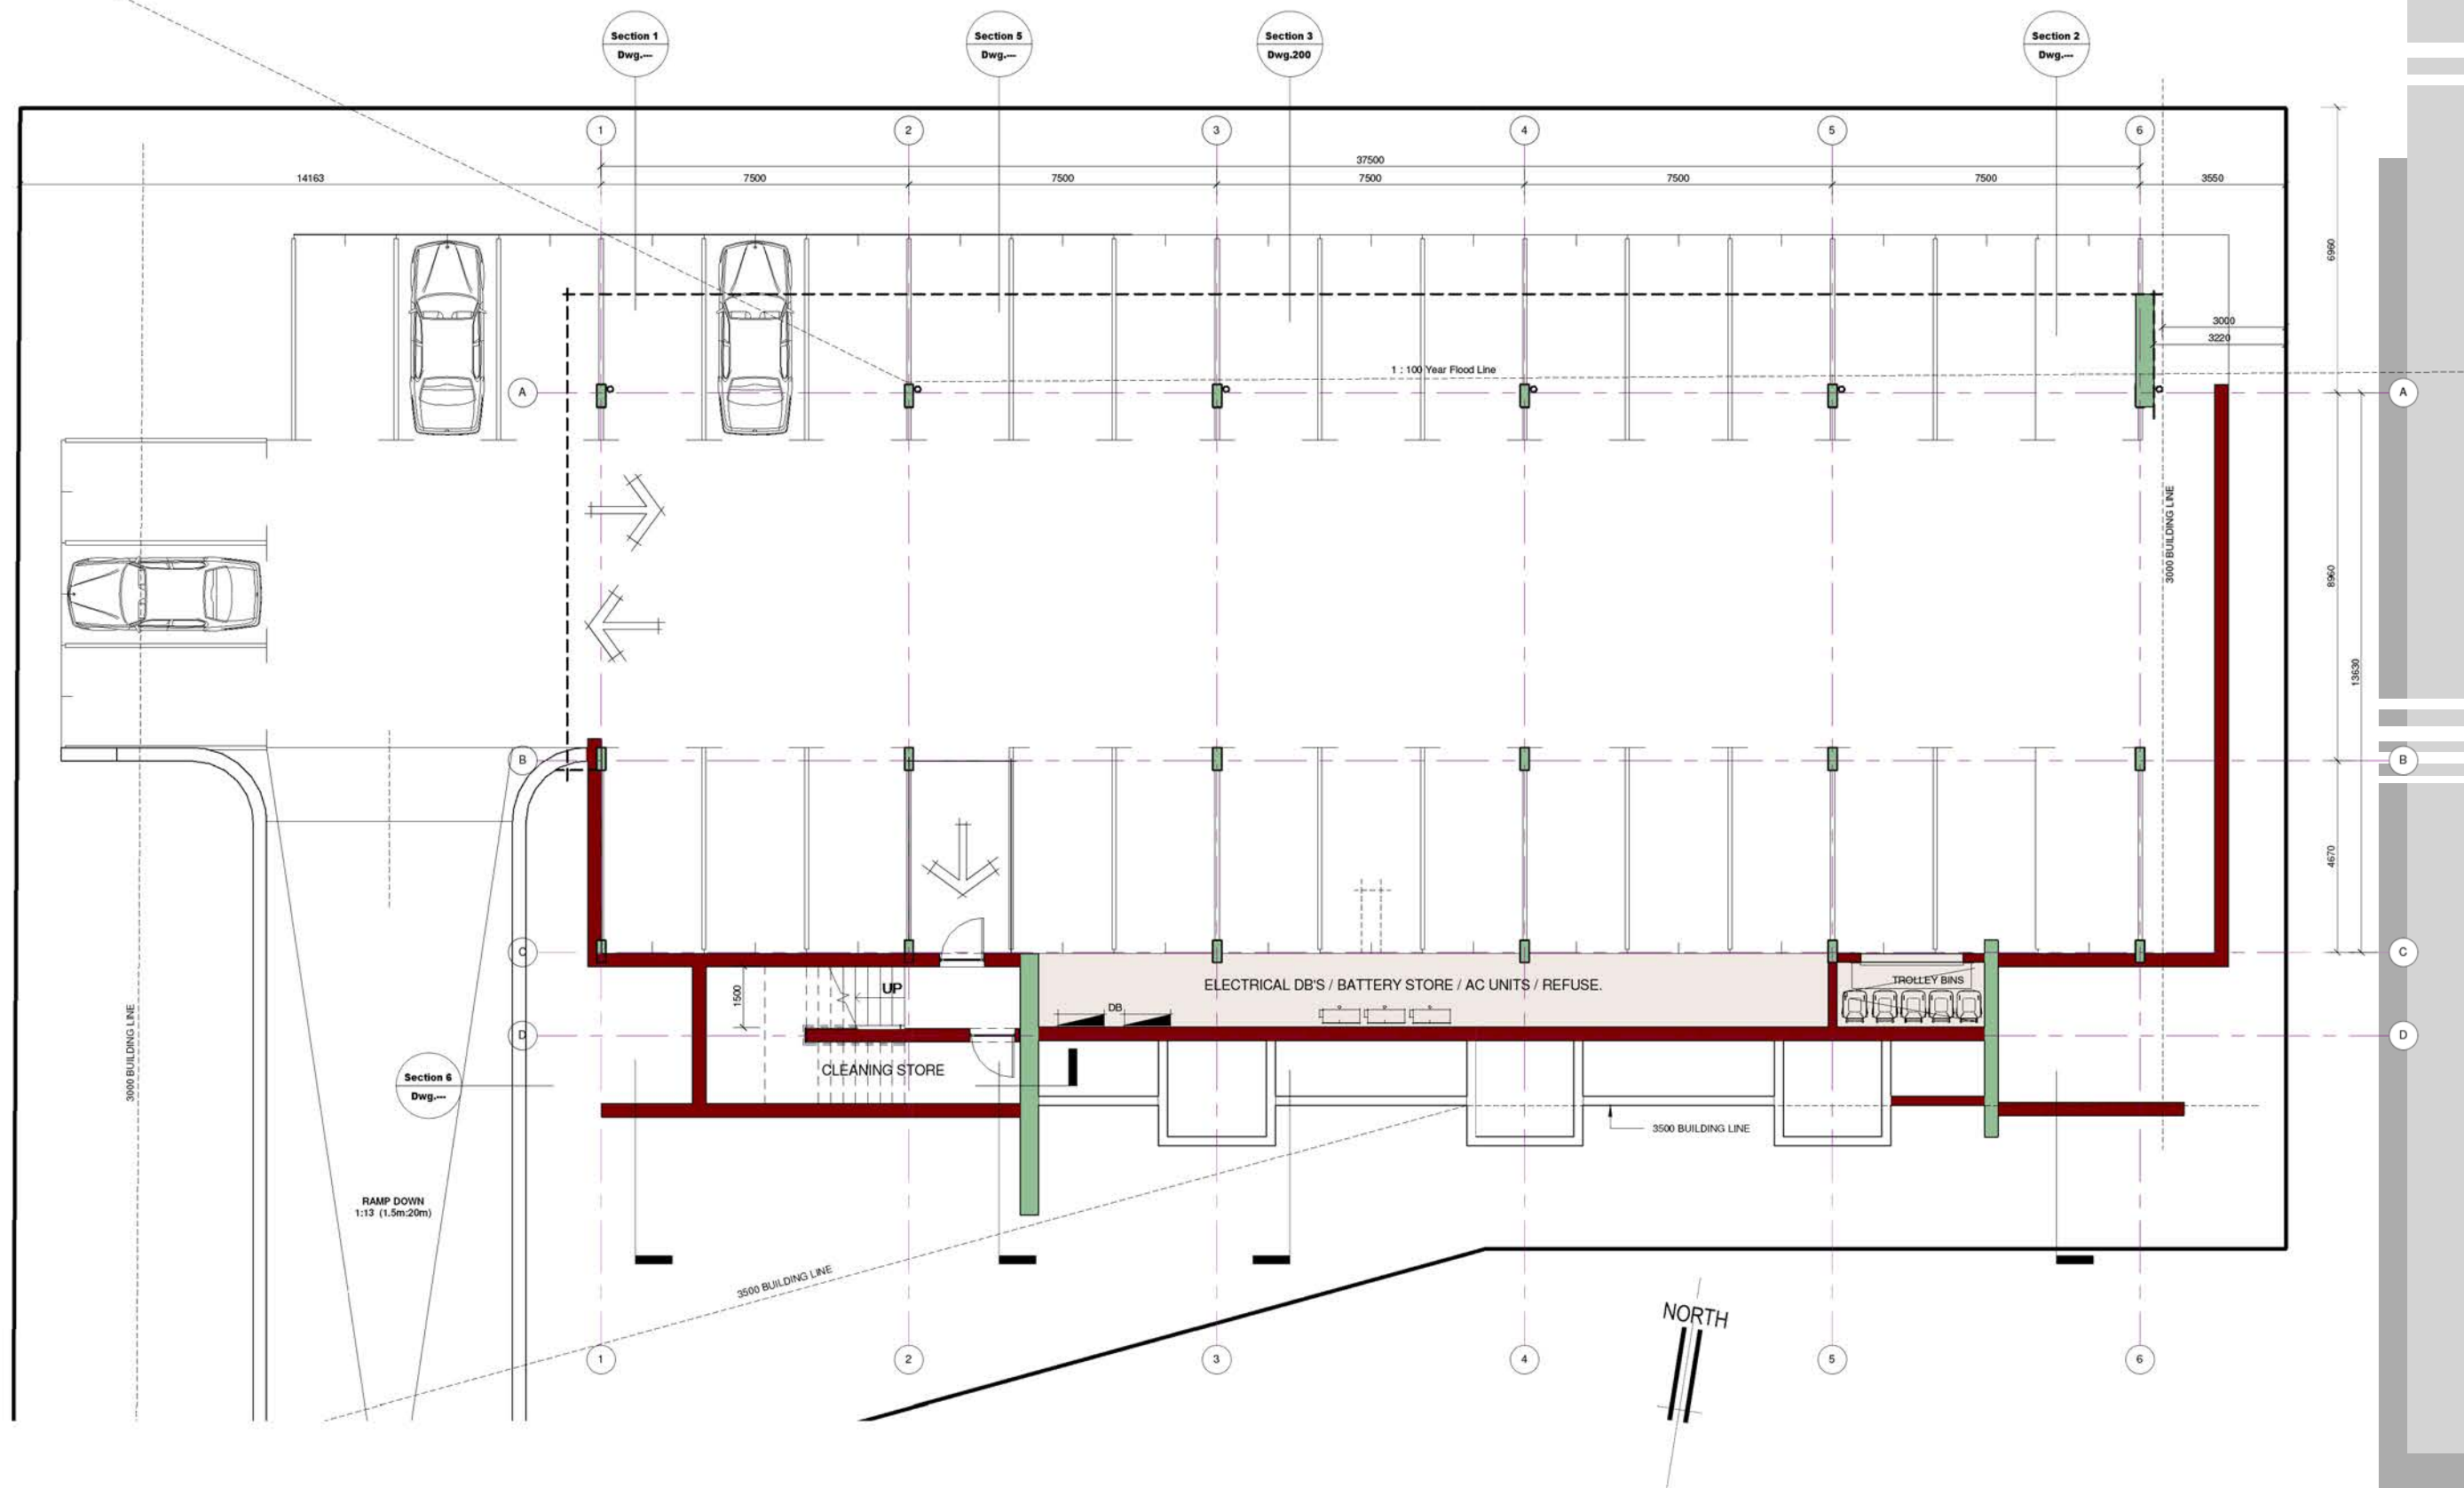

BASEMENT PARKING PLAN